




STS Construction Board – Typical Fixing Details
EXTERNAL RENDER CARRIER
400mm Centres – Upright Layout
Fixings @ 300mm vertical centres

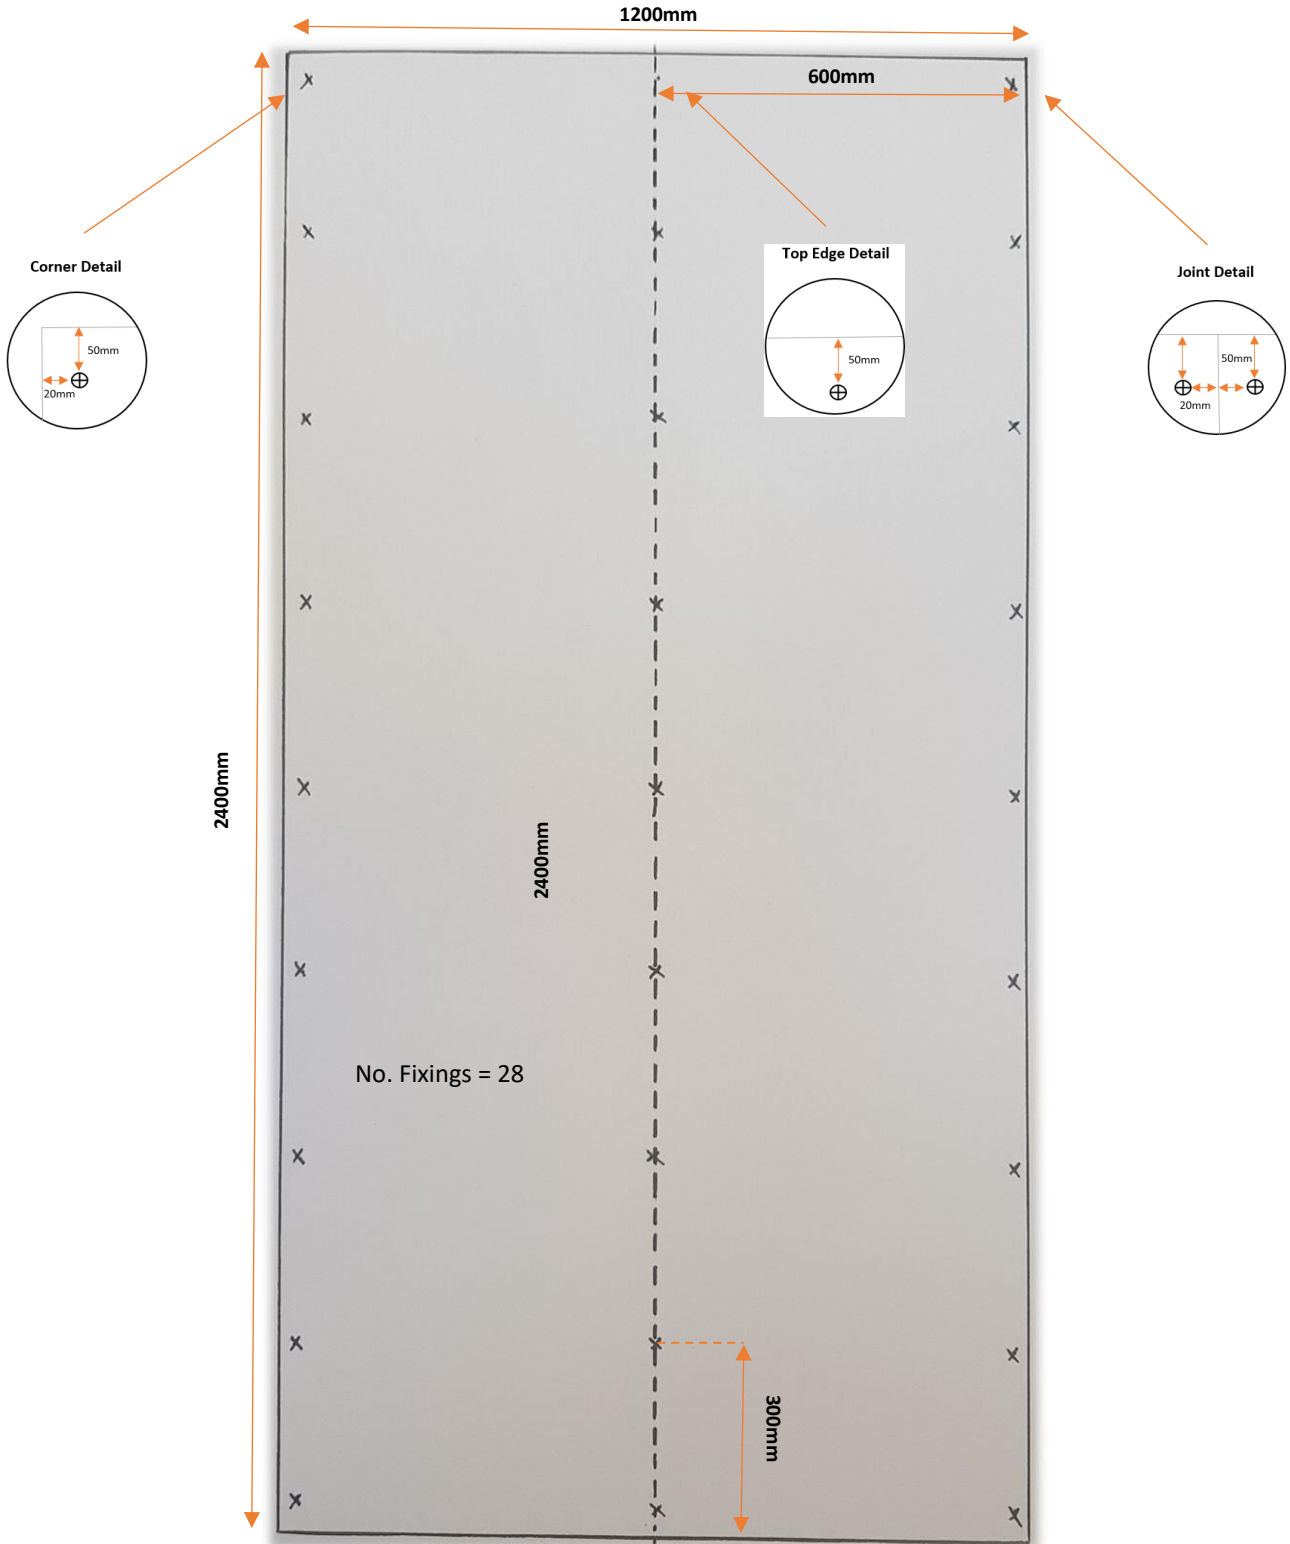

27 Fixings Per Full Sheet
Stud @ 600mm Centres